


NOTES  
 Contractor must verify all dimensions on site before commencing any work or shop drawings.  
 If this drawing exceeds the quantities taken in any way the Architects are to be informed before the work is initiated.  
 Only figured dimensions to be taken from this drawing. Do not scale off this drawing.  
 Drawings based on Ordnance Survey and/or existing record drawings - design and drawing content subject to Site Survey, Structural Survey, Site Investigations, Planning and Statutory Requirements and Approvals.  
 Authorised reproduction from Ordnance Survey Map with permission of the Controller of Her Majesty's Stationery Office. Crown Copyright reserved.  
 Carey Jones Architects Limited Copyright.

This drawing originates from the CAD file:

Rev	Date	By	Date	Ch
A	REVISED IN ACCORDANCE WITH LCC	GM	01.08.07	

24/4/12/05 HP

LEEDS CITY COUNCIL  
 Please refer to Decision Notice  
 - 3 AUG 2007  
**REVISED**

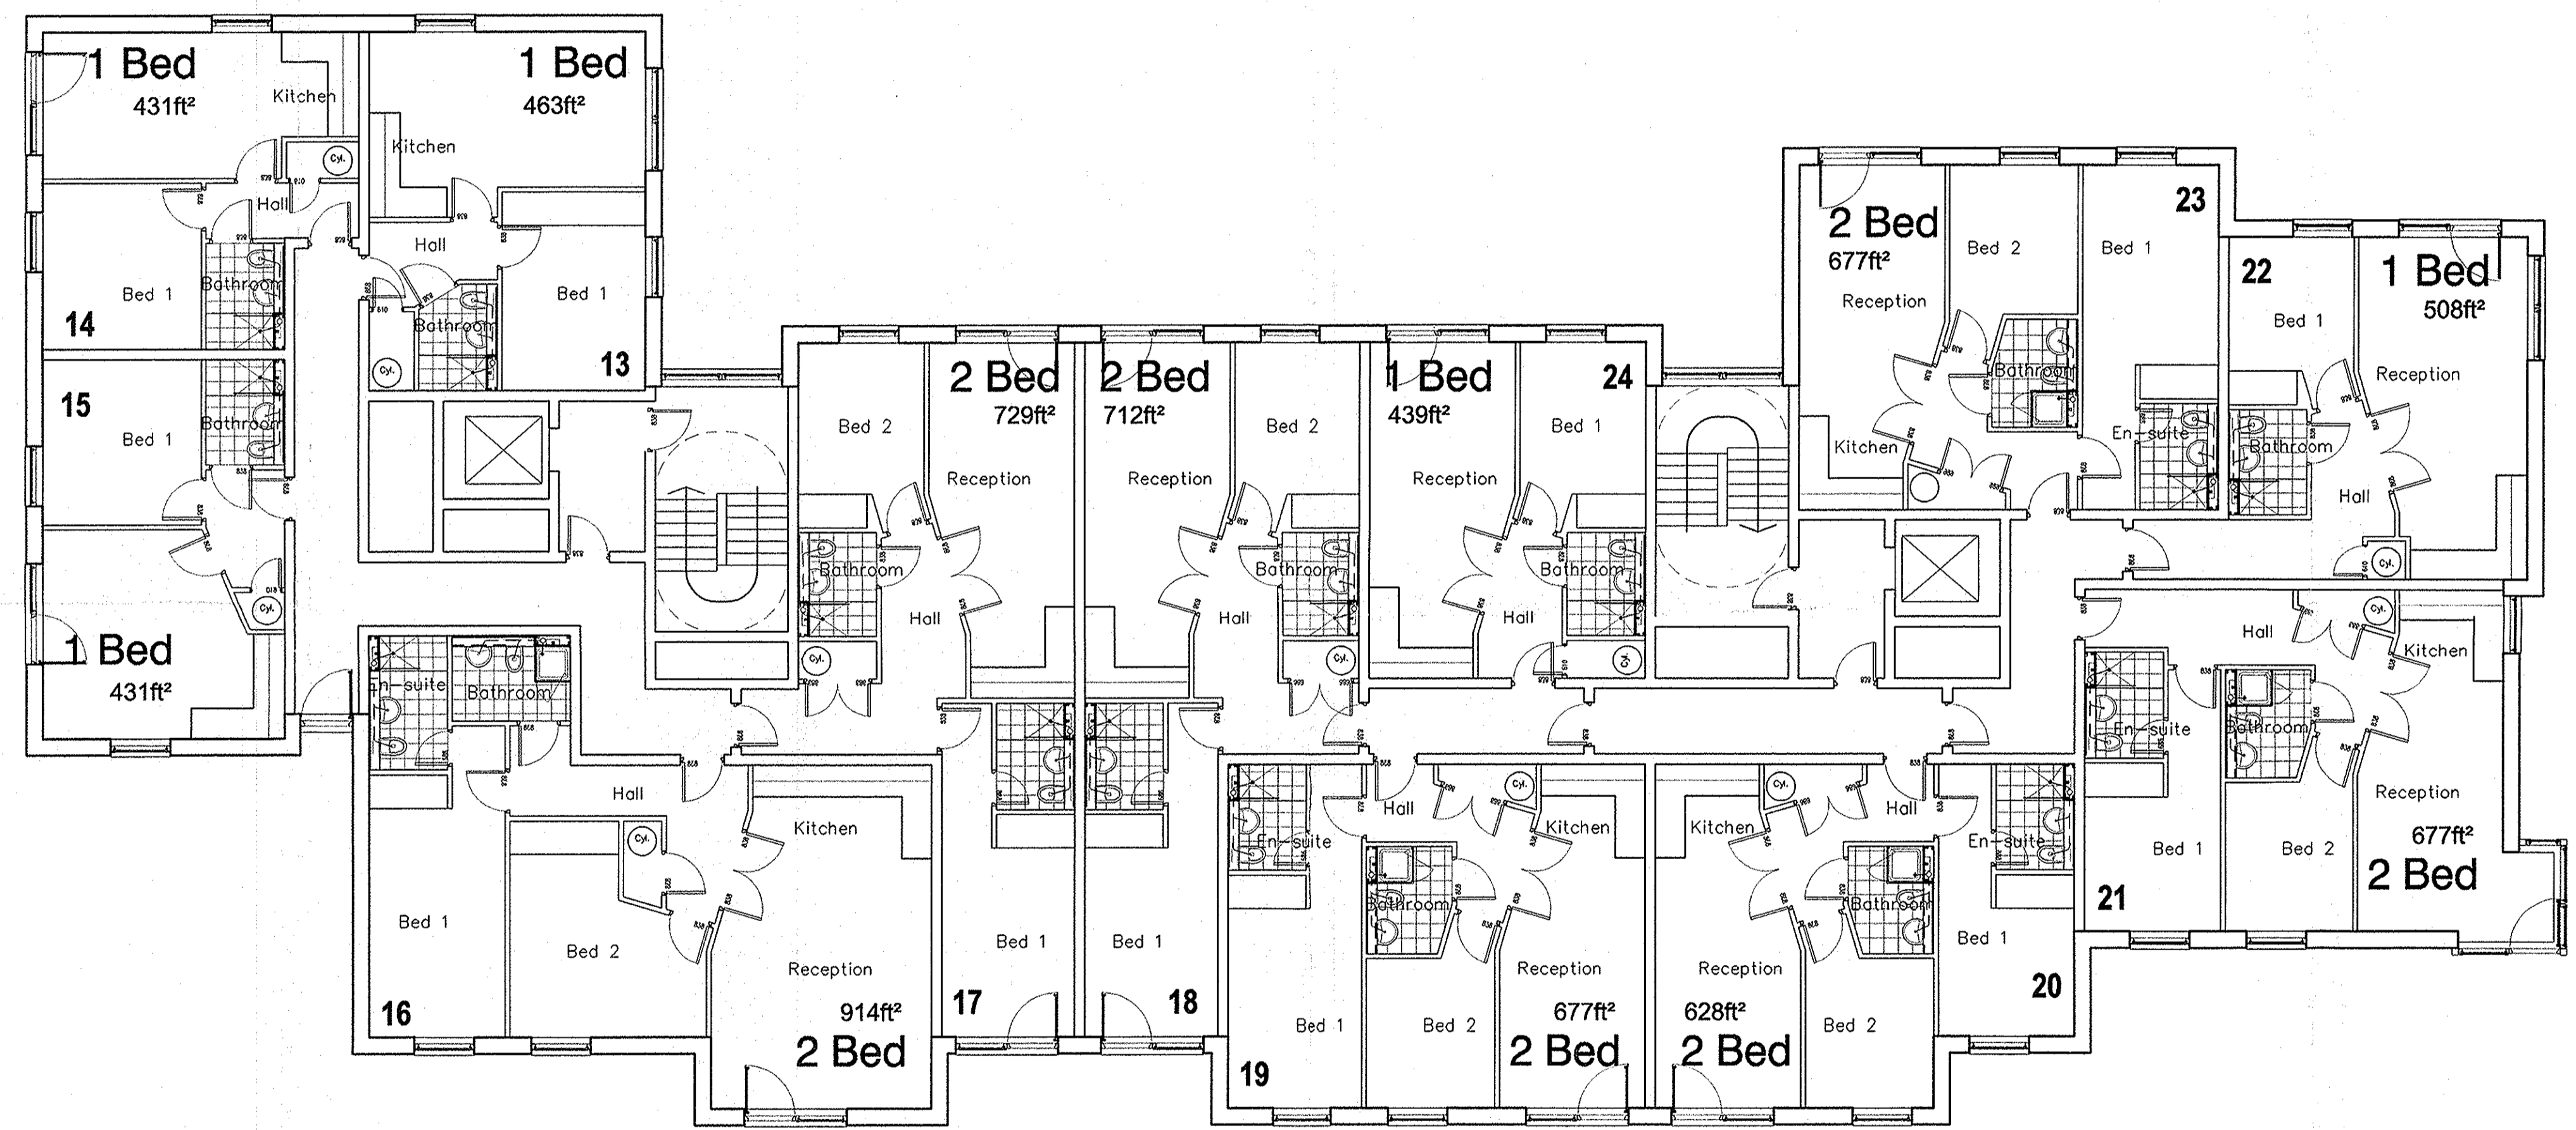

St Ann's Lane, Headingley

**CAREYJONESARCHITECTS**

Rose Wharf 78 East Street Leeds LS9 8EE	Victoria House Southampton Row Bloomsbury London WC1B 4EA
Tel +44 (0) 113 224 5030 Fax +44 (0) 113 224 5031	Tel +44 (0) 207 269 9400 Fax +44 (0) 207 269 9401
E-mail info@careyjones.com	

Project:  
**ST ANN'S LANE  
 HEADINGLEY**  
 Title:  
**FIRST FLOOR PLAN**

Scale: 1:100@A1	Drawn by: GM
Date: AUG 08	Checked by:
Drawing No: 16,288 (20) 211	Rev: A