

NOTES  
 Contractor must verify all dimensions on site before commencing any work or shop drawings.  
 If this drawing exceeds the quantities taken in any way the Architects are to be informed before the work is installed.  
 Only figured dimensions to be taken from this drawing. Do not scale off this drawing.  
 Drawings based on Ordnance Survey and/or existing record drawings - design and drawing content subject to Site Survey, Structural Survey, Site Investigations, Planning and Statutory Requirements and Approvals.  
 Authorised reproduction from Ordnance Survey Map with permission of the Controller of Her Majesty's Stationery Office. Crown Copyright reserved.  
 Carey Jones Architects Limited Copyright.


This drawing originates from the CAD file:  
 REVISIONS  

Rev	Date	By	Date	Ch
A				

 REVISED IN ACCORDANCE WITH LCC GMX 01.08.07

24/412/05 RB

LEEDS CITY COUNCIL  
 Please refer to Decision Notice  
 - 3 AUG 2007  
**REVISED**

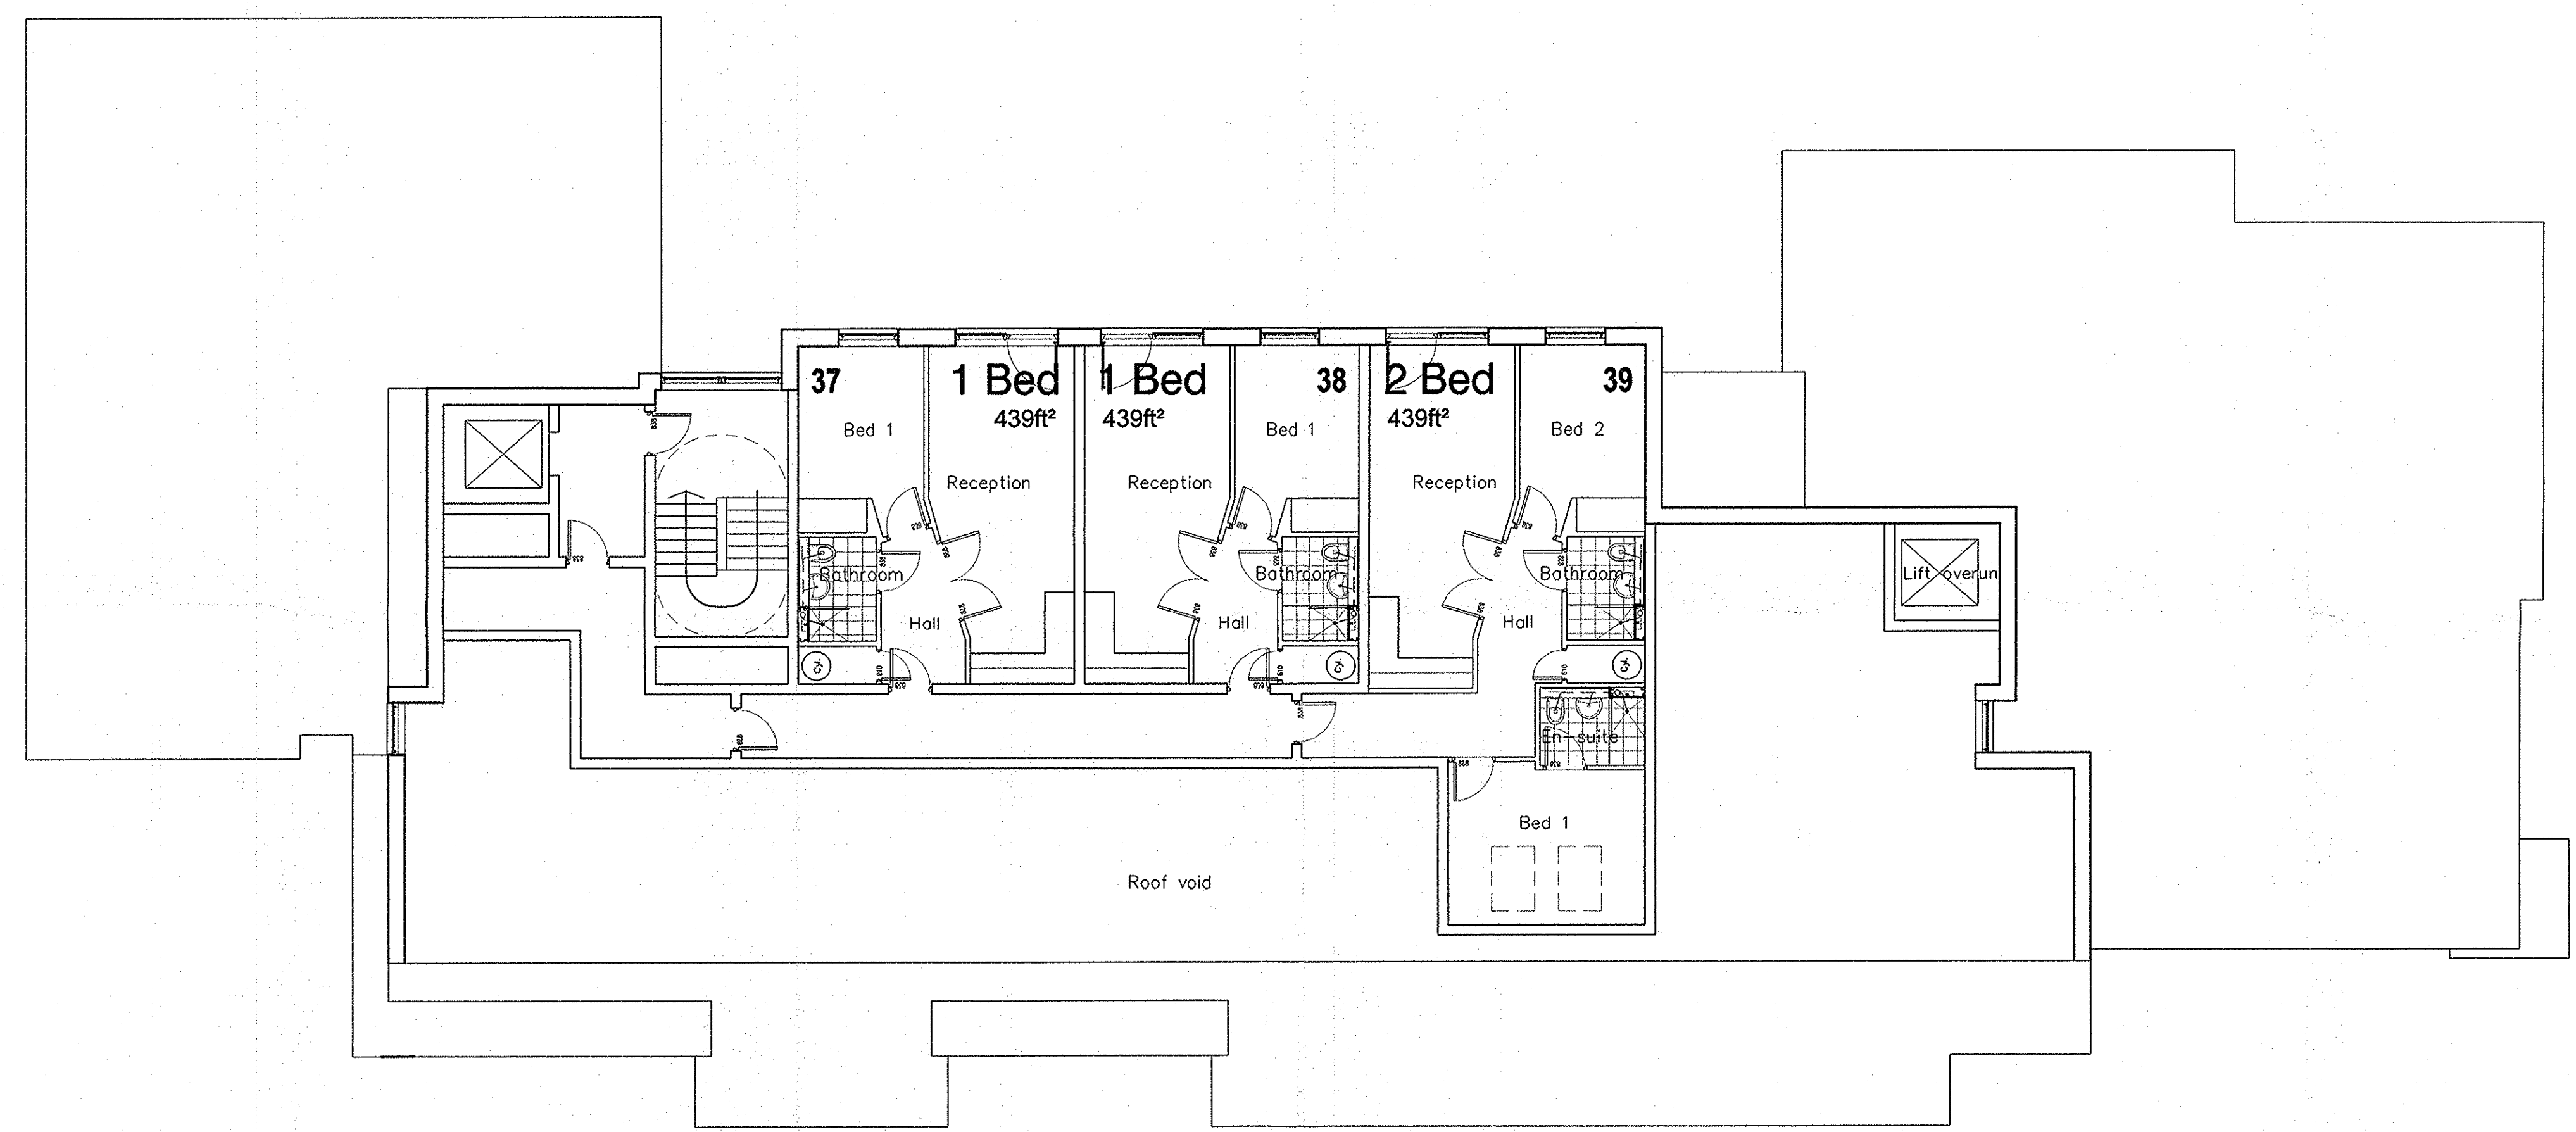

**CAREYJONESARCHITECTS**

Rose Wharf  
 78 East Street  
 Leeds  
 LS9 8EE  
 Tel +44 (0) 113 224 5000  
 Fax +44 (0) 113 224 5931  
 E-mail info@careyjones.com

Victoria House  
 Southampton Row  
 Bloomsbury  
 London  
 WC1B 4EA  
 Tel +44 (0) 207 269 9450  
 Fax +44 (0) 207 269 9401

Project:  
**ST ANN'S LANE  
 HEADINGLEY**  
 Title:  
**THIRD FLOOR PLAN**

Scale: 1:100@A1	Drawn by: GM
Date: AUG '07	Checked by:
Drawing No: 16,288 (20) 213	Rev: A

St Ann's Lane, Headingley