



Commercial Road – 36 Commercial Road to 45m North-West of Gilbert Mount

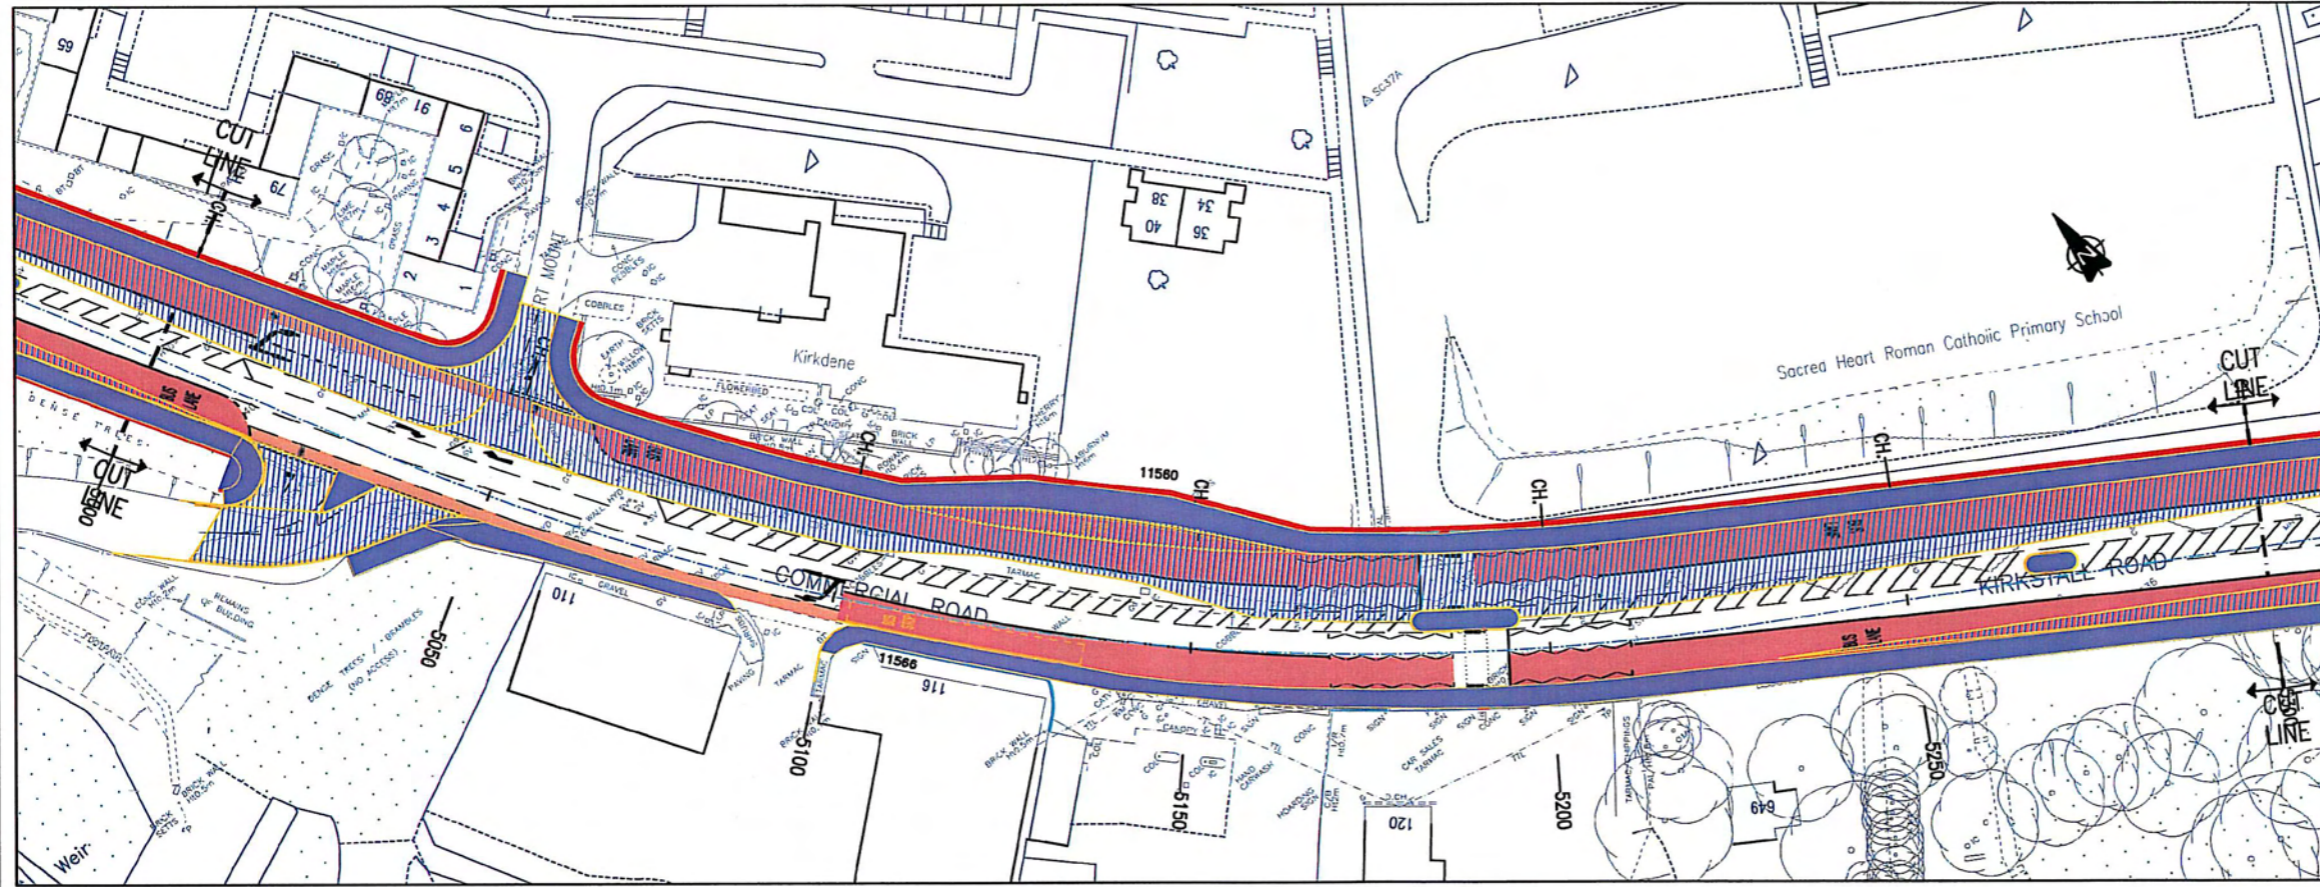

Commercial Road/Kirkstall Road – From 45m North-West of Gilbert Mount to Sacred Heart Roman Catholic Primary School

KEY

- PROPOSED PEDESTRIAN FOOTWAY/ISLAND
- PROPOSED BLOCK PAVING
- PROPOSED GRASSED/LANDSCAPED
- PROPOSED BUS & CYCLE LANE
- PROPOSED CYCLE LANE
- NEW C/WAY FULL CONSTRUCTION
- PROPOSED KERB LINE
- PROPOSED RETAINING WALL >1m
- PROPOSED RETAINING WALL <1m

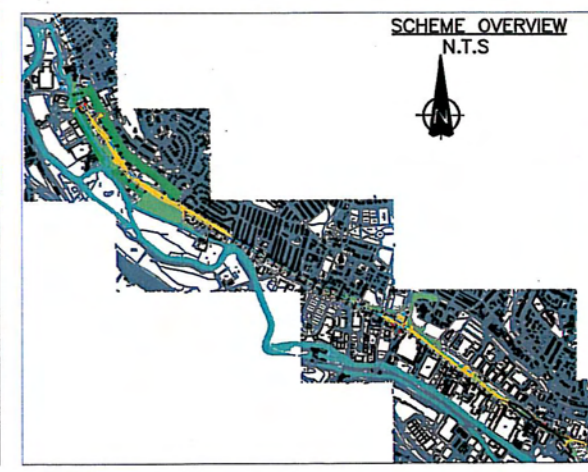

B	GENERAL LAYOUT		
A	GENERAL LAYOUT AND RETAINING WALL		
REF.	AMENDMENT DETAILS	BY	DATE
		CHECKED	APPROVED

Project :-
A65 KIRKSTALL ROAD
QUALITY BUS CORRIDOR

Drawing Title :-
GENERAL ARRANGEMENT
SHEET 1 OF 6

This map is reproduced from Ordnance Survey material with the permission of Ordnance Survey on behalf of the Controller of Her Majesty's Stationery Office © Crown copyright. Unauthorised reproduction infringes Crown copyright and may lead to prosecution or civil proceedings. (100019782) (2006).

DRAWN	CHECKED	APPROVED/ AUTHORISED	ORIGINAL DRAWING SIZE	Scale :-	1:500
EB	EVT 30/05/07	EVT 30/05/07 MRH 27/11/07	504 x 841 (A1)	Date :-	24 May 2007
DRAWING No :-			760380 / 0000/01	CONTRACT DRAWING No	
				0000/01	
Contract Reference :-			760380-0000-01.dwg	© Mouchel UK Ltd	