



- KEY**
- PROPOSED PEDESTRIAN FOOTWAY/ISLAND
 - PROPOSED BLOCK PAVING
 - PROPOSED GRASSED/LANDSCAPED
 - PROPOSED BUS & CYCLE LANE
 - PROPOSED CYCLE LANE
 - NEW C/WAY FULL CONSTRUCTION
 - PROPOSED KERB LINE
 - PROPOSED RETAINING WALL >1m
 - PROPOSED RETAINING WALL <1m
 - PROPOSED RESIDENTS PARKING BAYS

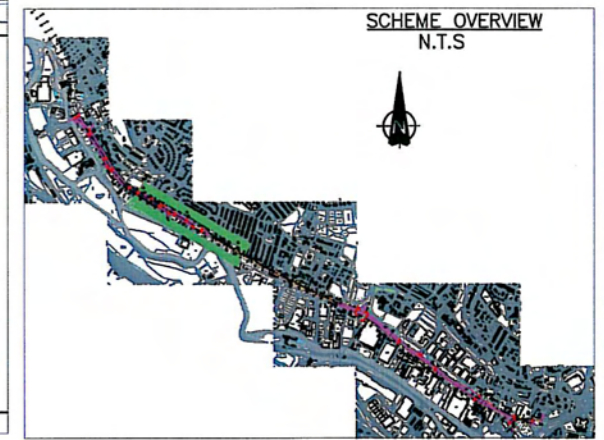

Kirkstall Road – Sacred Heart Roman Catholic Primary School to 450 Kirkstall Road

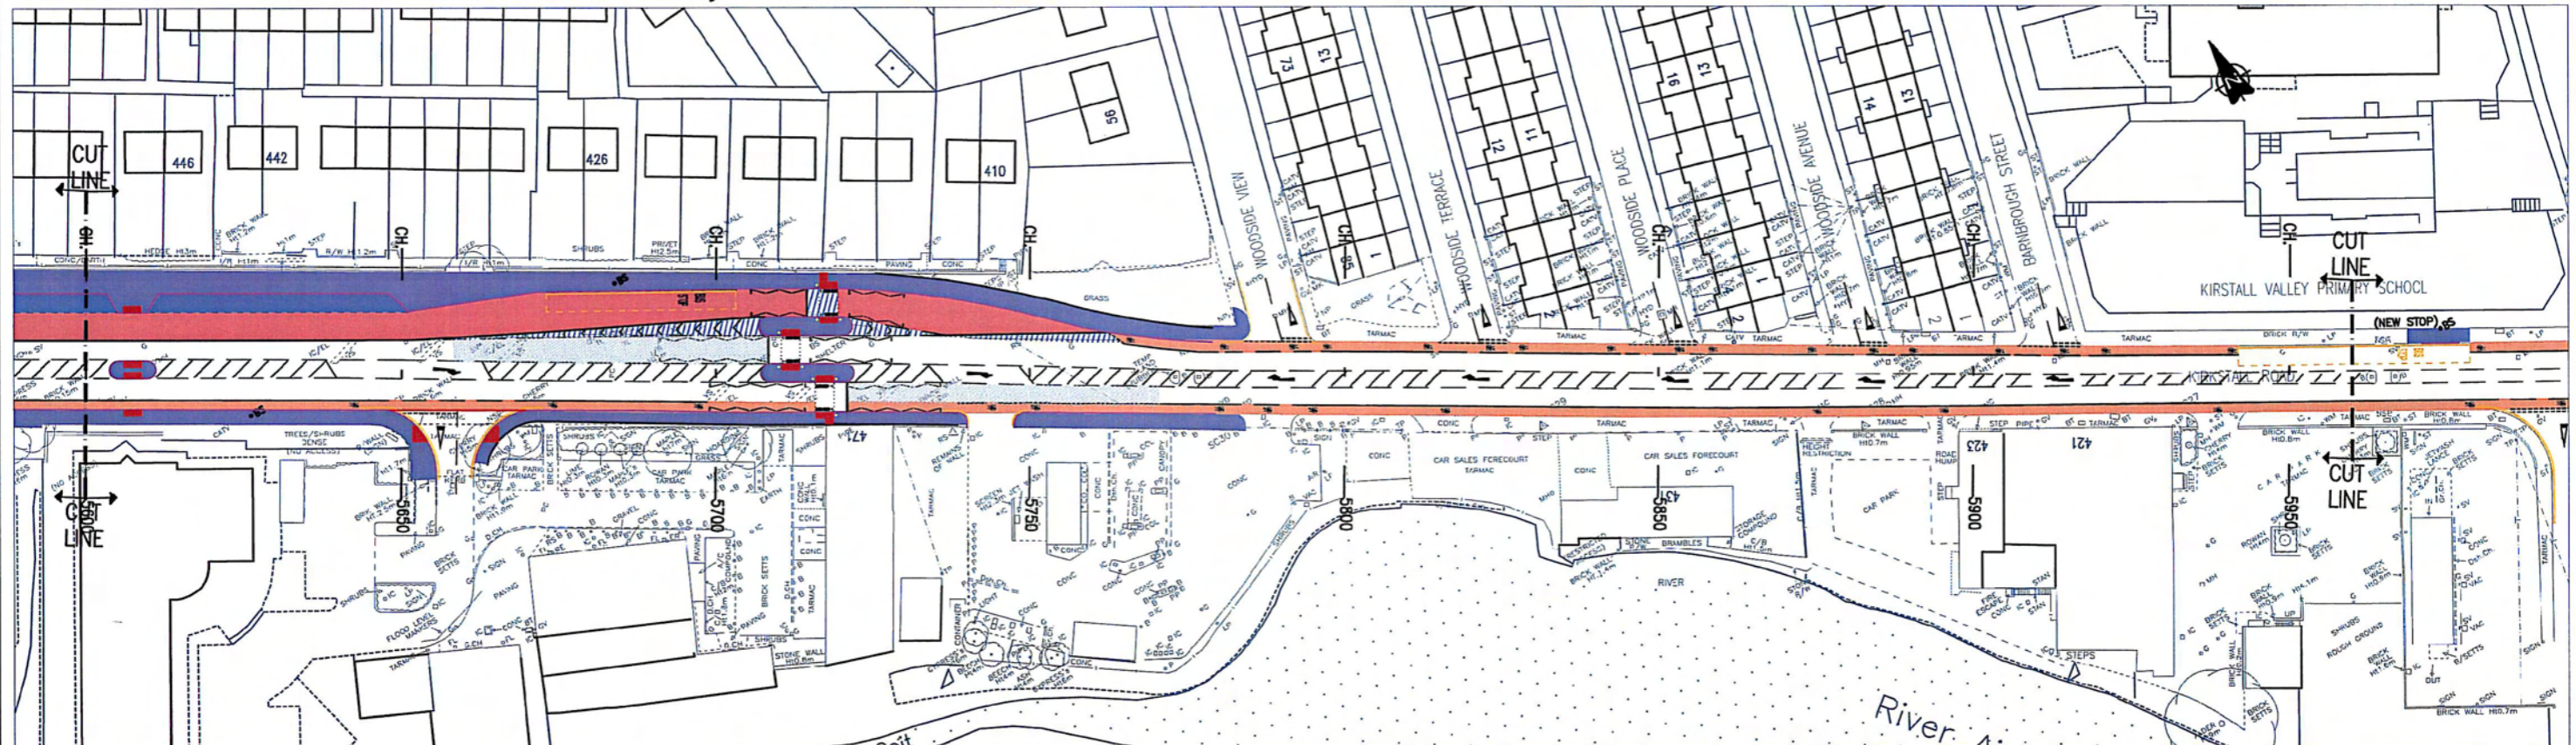

Kirkstall Road – 450 Kirkstall Road to Kirkstall Valley Primary School



REF.	AMENDMENT DETAILS	BY	DATE
		CHECKED	APPROVED

Project :-
**A65 KIRSTALL ROAD
QUALITY BUS CORRIDOR**

Drawing Title :-
**GENERAL ARRANEMENT
SHEET 2 OF 6**

This map is reproduced from Ordnance Survey material with the permission of Ordnance Survey on behalf of the Controller of Her Majesty's Stationary Office © Crown copyright. Unauthorised reproduction infringes Crown copyright and may lead to prosecution or civil proceedings. (100019782) (2006).

DRAWN EB	CHECKED EVT 30/05/07	APPROVED/ AUTHORISED MRH 27/11/07	ORIGINAL DRAWING SIZE 504 x 841 (A1)	Scale :- 1:500
DRAWING No :-			760380 / 0000/002	Date :- 24 May 2007
Contract Reference :-			760380-0000-002.dwg	CONTRACT DRAWING No 0000/002
				© Mouchel Parkman UK Ltd