



Kirkstall Road – Kirkstall Valley Primary School to 350 Kirkstall Road

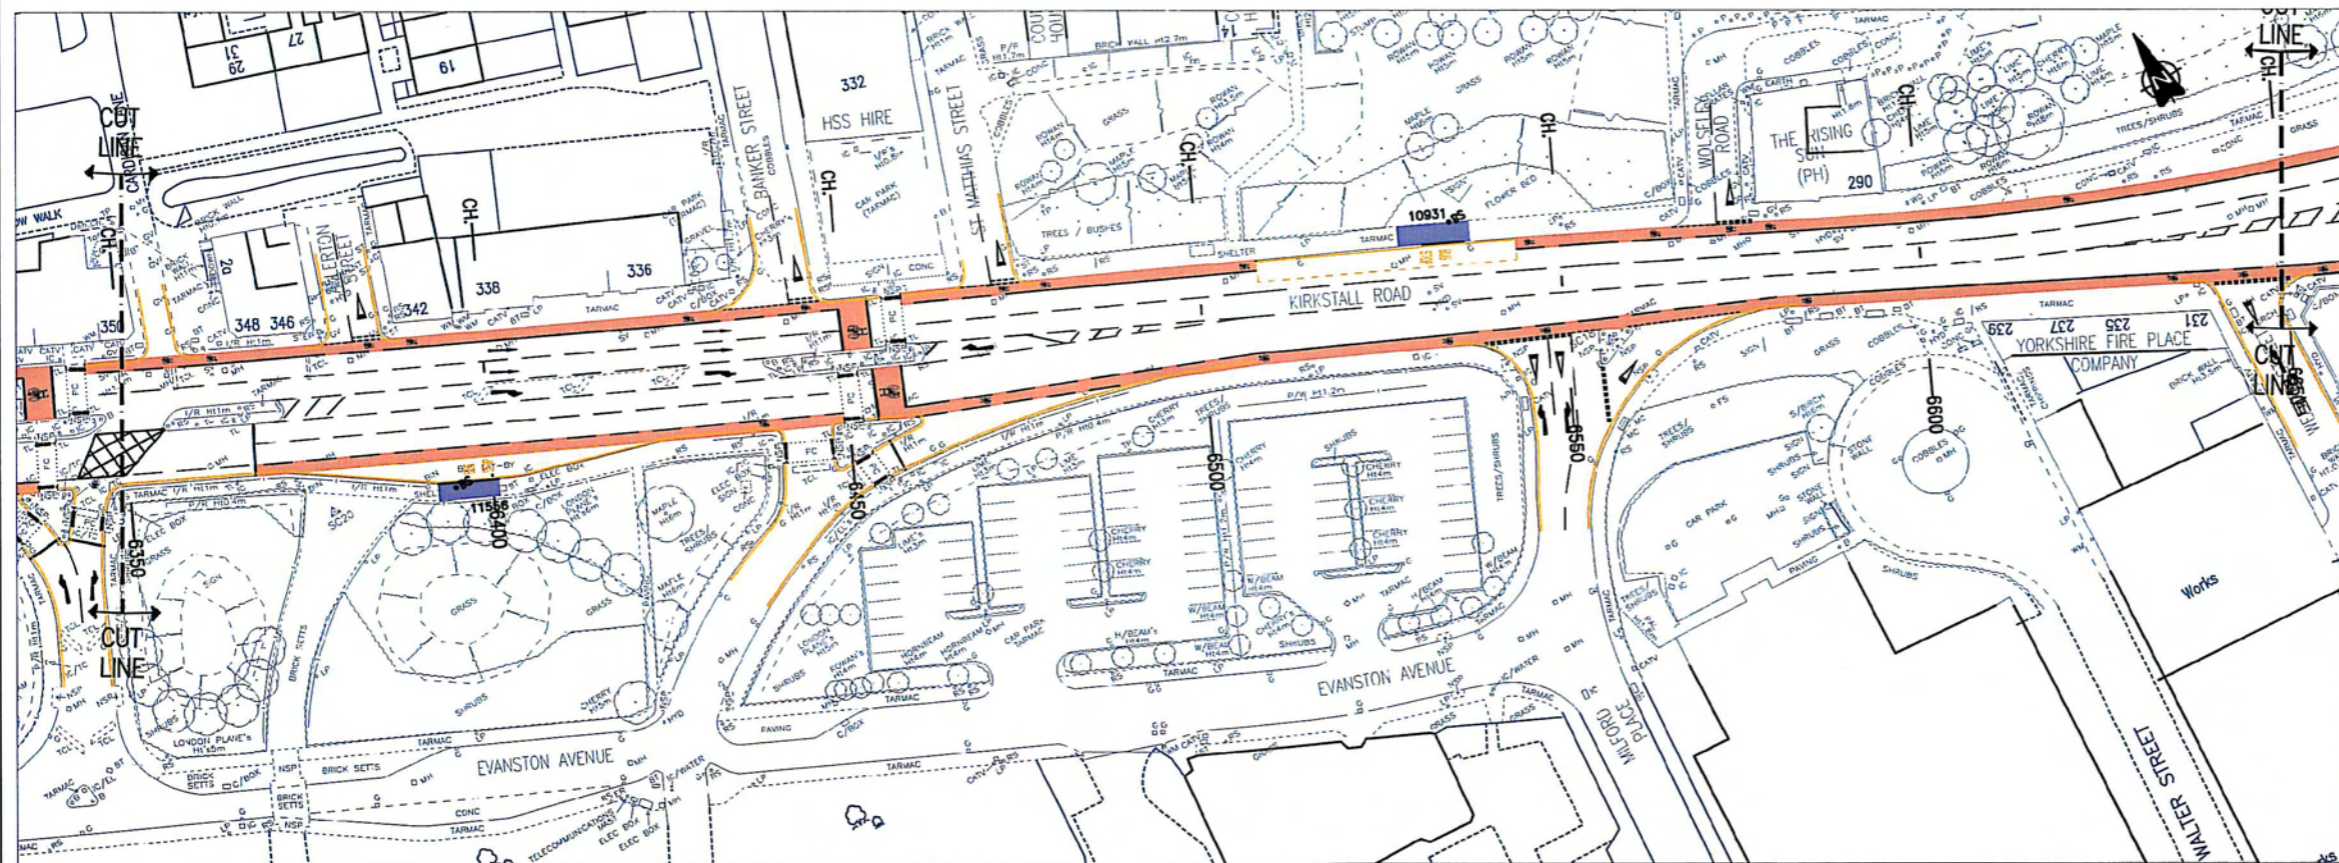

Kirkstall Road – 350 Kirkstall Road to Weaver Street

- KEY**
- PROPOSED PEDESTRIAN FOOTWAY/ISLAND
 - PROPOSED BLOCK PAVING
 - PROPOSED GRASSED/LANDSCAPED
 - PROPOSED BUS & CYCLE LANE
 - PROPOSED CYCLE LANE
 - NEW C/WAY FULL CONSTRUCTION
 - PROPOSED KERB LINE
 - PROPOSED RETAINING WALL >1m
 - PROPOSED RETAINING WALL <1m
 - PROPOSED RESIDENTS PARKING BAYS

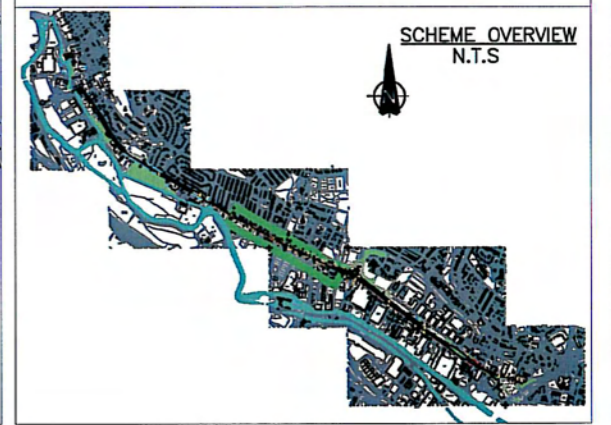

REF.	AMENDMENT	DETAILS	BY	DATE
			CHECKED	APPROVED

Project :-
A65 KIRKSTALL ROAD
QUALITY BUS CORRIDOR

Drawing Title :-
GENERAL ARRANGEMENT
SHEET 3 OF 6

This map is reproduced from Ordnance Survey material with the permission of Ordnance Survey on behalf of the Controller of Her Majesty's Stationery Office © Crown copyright. Unauthorised reproduction infringes Crown copyright and may lead to prosecution or civil proceedings. (100019782) (2006).

DRAWN EB	CHECKED EVT 30/05/07	APPROVED/ AUTHORISED EVT 30/05/07	ORIGINAL DRAWING SIZE 504 x 841 (A1)	Scale :- 1:500
DRAWING No :-			760380 / 0000/003	Date :- 24 May 2007
DRAWING No :-			760380-0000-03.dwg	CONTRACT DRAWING No 0000/003
DRAWING No :-			760380-0000-03.dwg	© Mouchel Parkman UK LM