



KEY

- PROPOSED PEDESTRIAN FOOTWAY/ISLAND
- PROPOSED BLOCK PAVING
- PROPOSED GRASSED/LANDSCAPED
- PROPOSED BUS & CYCLE LANE
- PROPOSED CYCLE LANE
- NEW C/WAY FULL CONSTRUCTION
- PROPOSED KERB LINE
- PROPOSED RETAINING WALL >1m
- PROPOSED RETAINING WALL <1m

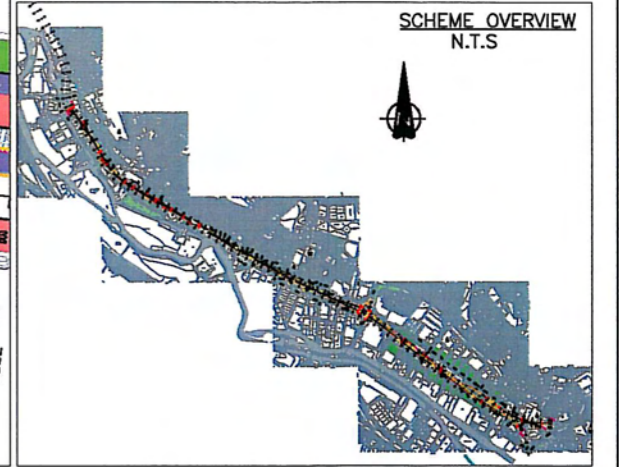

Kirkstall Road – 155 Kirkstall Road to 91 Kirkstall Road

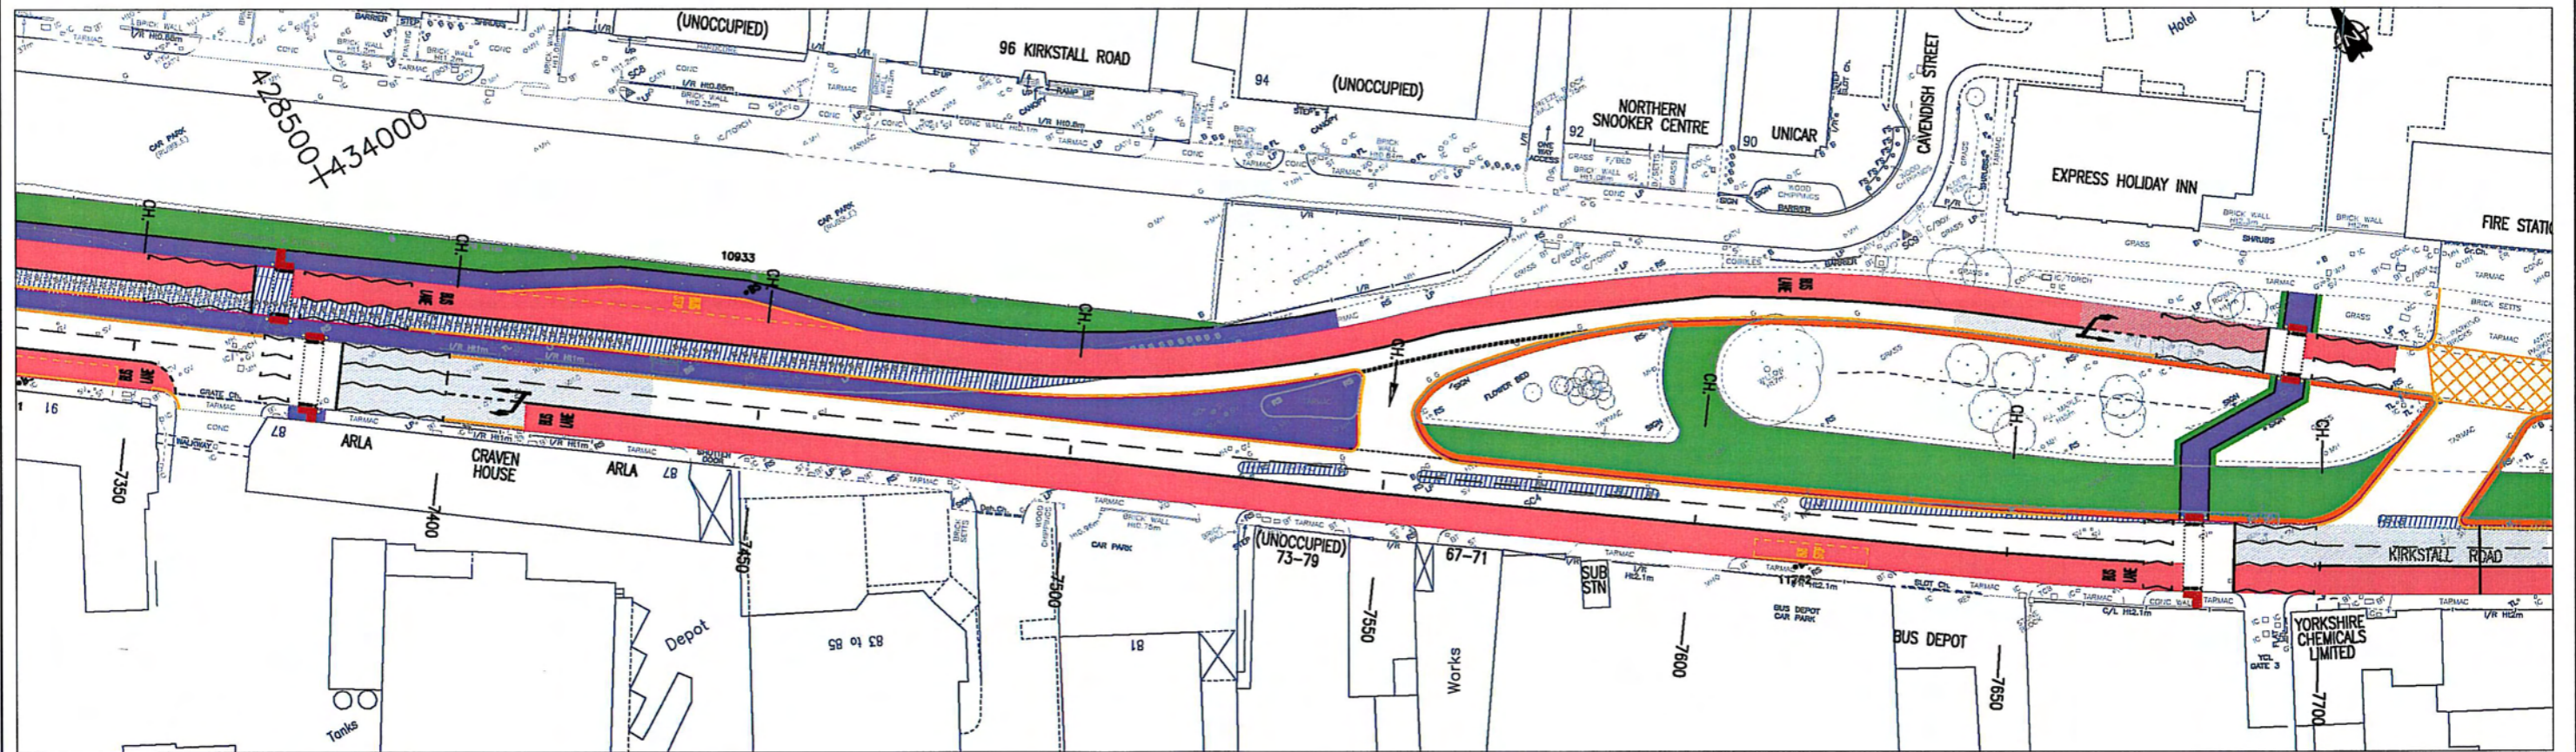

Kirkstall Road – 91 Kirkstall Road to Yorkshire Chemicals



REF.	AMENDMENT DETAILS	BY	DATE
A	TURNING MOVEMENT CLOSED OFF		
		CHECKED	APPROVED

Project :-
**A65 KIRKSTALL ROAD
 QUALITY BUS CORRIDOR**

Drawing Title :-
**GENERAL ARRANGEMENT
 SHEET 5 OF 6**

"This map is reproduced from Ordnance Survey material with the permission of Ordnance Survey on behalf of the Controller of Her Majesty's Stationary Office © Crown copyright. Unauthorised reproduction infringes Crown copyright and may lead to prosecution or civil proceedings. (100019782) (2008)."

DRAWN EB	CHECKED EVT 30/05/07	APPROVED/ AUTHORISED EVT 30/05/07 MRH 27/11/07	ORIGINAL DRAWING SIZE 854 x 841 (A1)	Scale :- 1:600
DRAWING No :- 760380 / 0000/005				Date :- 24 MAY 2007
Contract Drawing No 0000/005			© Mouchel Parsons UK Ltd	