


Site Number & Location	A.M. Peak Vehicle Numbers	P.M. Peak Vehicle Numbers	Note:	Key:
Site 7: Application Stage Kirkstall Forge, Potential Figure	A.M. Peak In = 738 Out = 843	P.M. Peak In = 912 Out = 692	+ Excludes Any Queuing Traffic. * Assumes All Development Traffic Reaches The Junction.	A65 Junctions Affected By More Than A 5 % Traffic Increase Due To Kirkstall Forge Development.

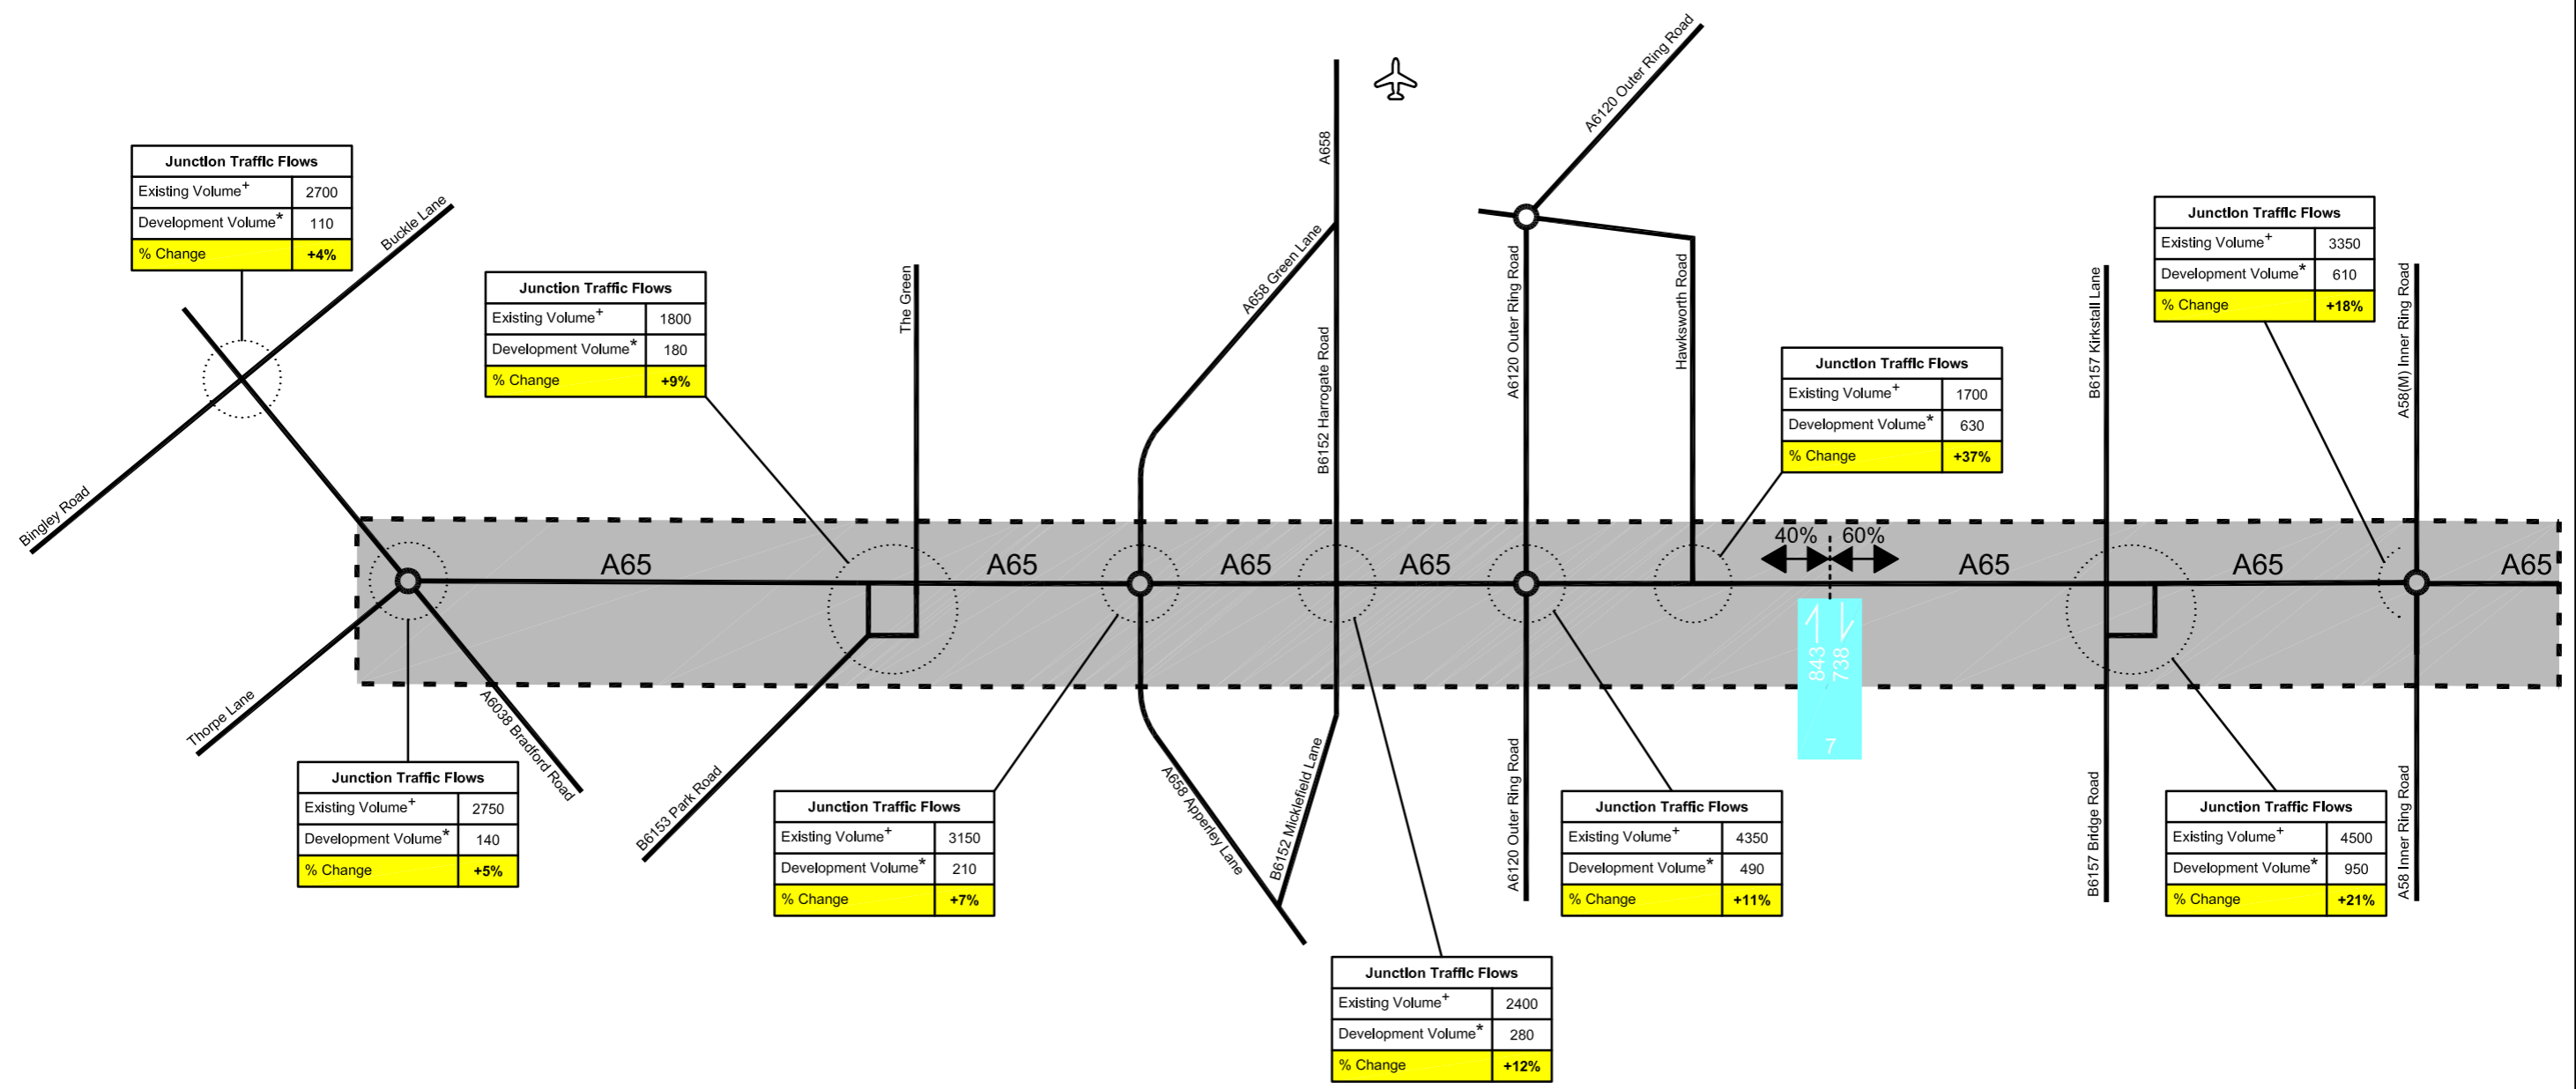

O.S. SHEET REF.: VARIOUS

This map is based upon Ordnance Survey material with the permission of Ordnance Survey on behalf of the Controller of Her Majesty's Stationery Office. © Crown copyright. Unauthorised reproduction infringes Crown copyright and may lead to prosecution or civil proceedings. Leeds City Council LA07621X (2005)

A65 TRANSPORT ASSESSMENT

EFFECT OF KIRKSTALL FORGE DEVELOPMENT ON JUNCTION FLOWS – AM

	INITIALS	DATE	SCALE
DRAWN BY	ALS/DS	05/07/05	N.T.S.
AutoCAD BY	A.L.S.	05/07/05	
CHECKED BY	DS/MTD	05/07/05	
			ORIGINAL SHEET SIZE A3

DEVELOPMENT DEPARTMENT
PLANNING & DEVELOPMENT SERVICES

DRAWING NUMBER: FS/03/256910/12

FIGURE 11

DATE: July 2005