
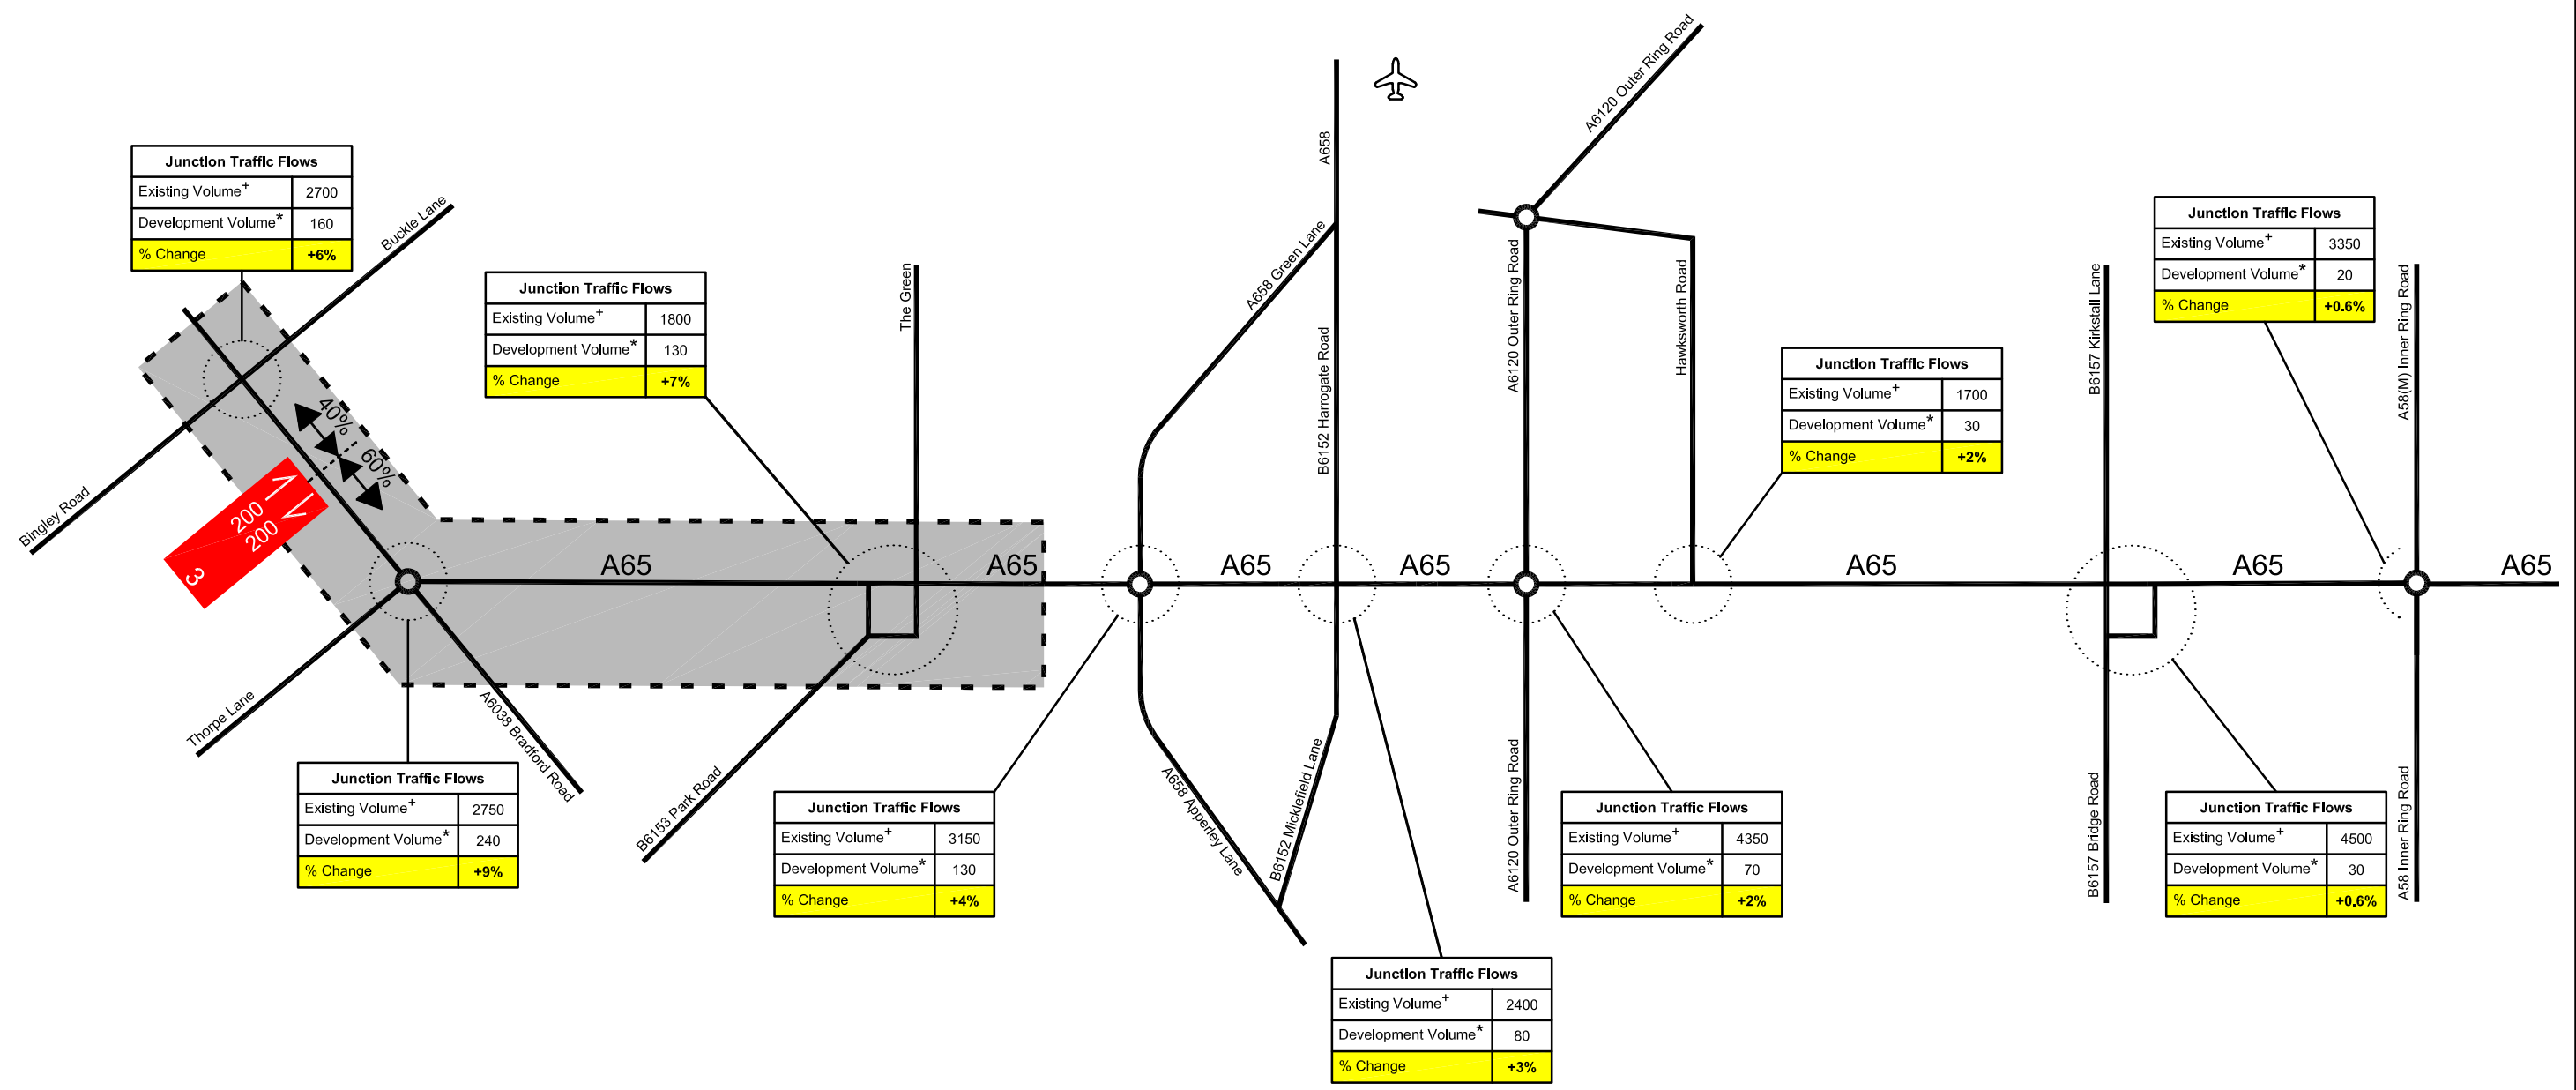


Site Number & Location	A.M. Peak Vehicle Numbers	P.M. Peak Vehicle Numbers	Note:	Key:
Site 3: Committed Stage High Royds Hospital Menston	A.M. Peak 400 Two Way	P.M. Peak 400 Two Way	+ Excludes Any Queuing Traffic. * Assumes All Development Traffic Reaches The Junction.	A65 Junctions Affected By More Than A 5 % Traffic Increase Due To High Royds Development.

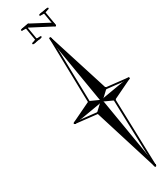

O.S. SHEET REF.:
VARIOUS

This map is based upon Ordnance Survey material with the permission of Ordnance Survey on behalf of the Controller of Her Majesty's Stationery Office. Crown copyright. Unauthorised reproduction infringes Crown copyright and may lead to prosecution or civil proceedings. Leeds City Council LA07621X (2005)

A65 TRANSPORT ASSESSMENT

EFFECT OF HIGH ROYDS DEVELOPMENT ON JUNCTION FLOWS – AM

	INITIALS	DATE	SCALE
DRAWN BY	A.L.S.	05/07/05	N.T.S.
AutoCAD BY	A.L.S.	05/07/05	
CHECKED BY	DS/MTD	05/07/05	
			ORIGINAL SHEET SIZE A3

DEVELOPMENT DEPARTMENT
PLANNING & DEVELOPMENT SERVICES

DRAWING NUMBER: FS/03/256910/10

FIGURE 10

DATE: July 2005